


SPECIFIED PLANTING MEDIA, PAVER OR OTHER OVERBURDEN SYSTEM (SEE NOTE #3).

ACCEPTABLE DRAINAGE AND PROTECTION COURSE.

ALSAN FULLY REINFORCED LIQUID MEMBRANE (SEE NOTE #2).


ALSAN LIQUID MEMBRANE PRIMER (AS REQUIRED)

APPROVED SUBSTRATE PREPARED PER SPECIFICATION REQUIREMENTS

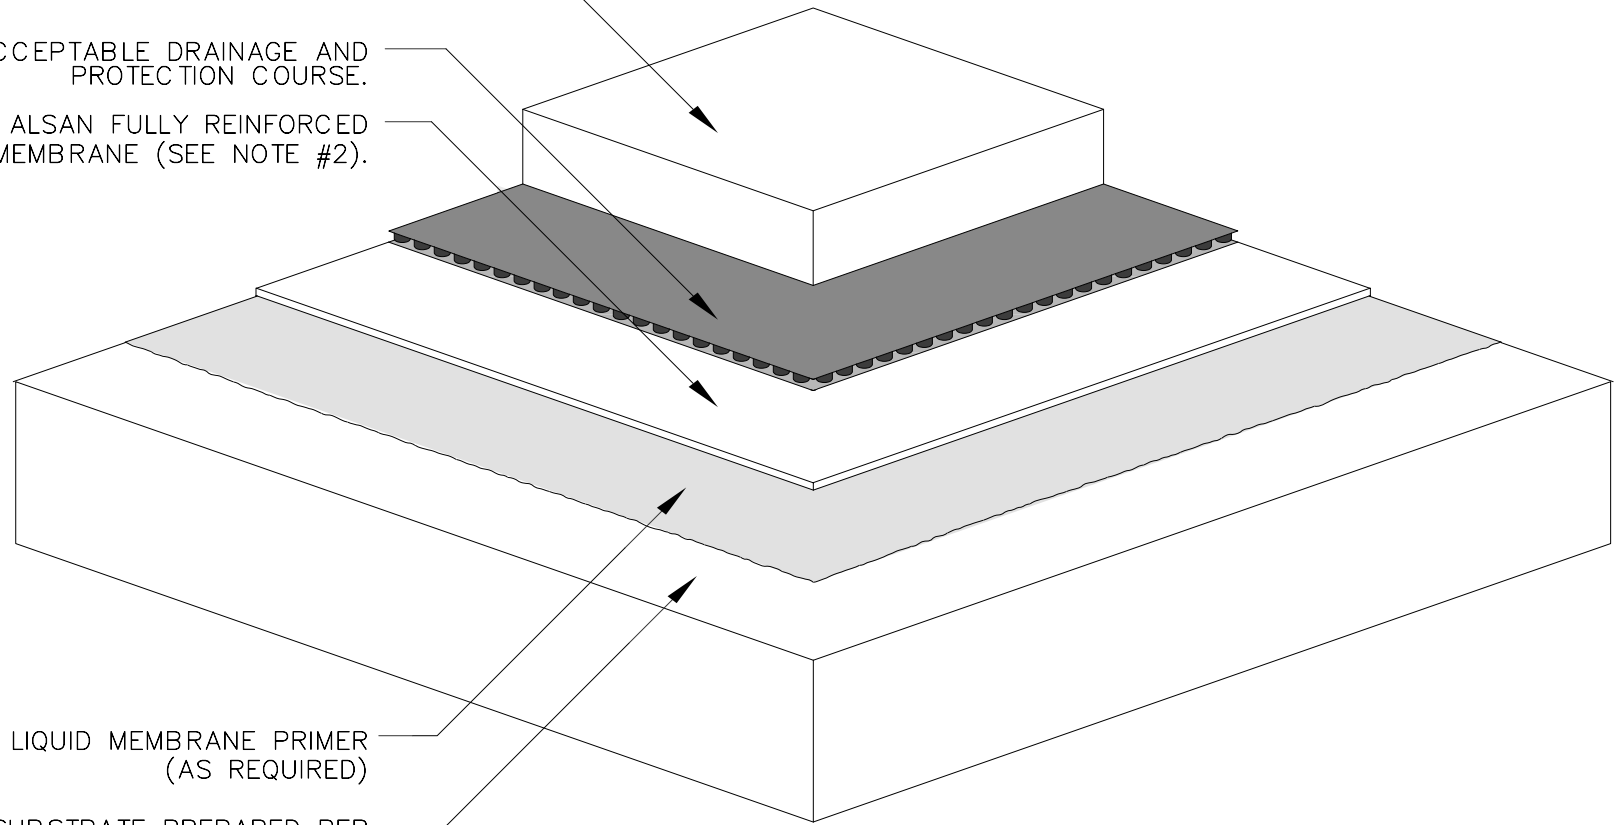

NOTES:

1. DETAIL TO BE USED IN CONJUNCTION WITH SOPREMA GENERAL REQUIREMENTS, APPLICATION METHODS AND APPROVED DETAILS.
2. A FULLY REINFORCED LIQUID MEMBRANE SYSTEM IS DEFINED AS AN ASSEMBLY CONSISTING OF TWO LIQUID RESIN APPLICATIONS & FABRIC REINFORCEMENT INSTALLED BETWEEN THE RESIN LAYERS. REFER TO DETAIL A-1 FOR ADDITIONAL INFORMATION.
3. REFER TO APPLICABLE PROJECT REQUIREMENTS FOR INFORMATION REGARDING PROPER ASSEMBLY OF OVERBURDEN SYSTEMS, INCLUDING APPLICABLE DRAINAGE MATS, FILTER FABRIC, PROTECTION LAYERS, GROWING MEDIA AND INSULATION.

		310 QUADRAL DRIVE WADSWORTH, OHIO 44281 (330) 334-0066						
		TITLE WATERPROOFING ASSEMBLY W/DRAINAGE MAT & OVERBURDEN						
SCALE	NONE	DWN	PBF	CHK	BS	APPROVAL DATE	8/20/09	
DRAWING NUMBER	A-10						REV	0

** USAGE OF THIS DRAWING IS GOVERNED BY THE TERMS OF SERVICE FOR SOPREMA DETAIL. PLEASE CONSULT THESE TERMS OF SERVICE PRIOR TO UTILIZING THIS DRAWING.